



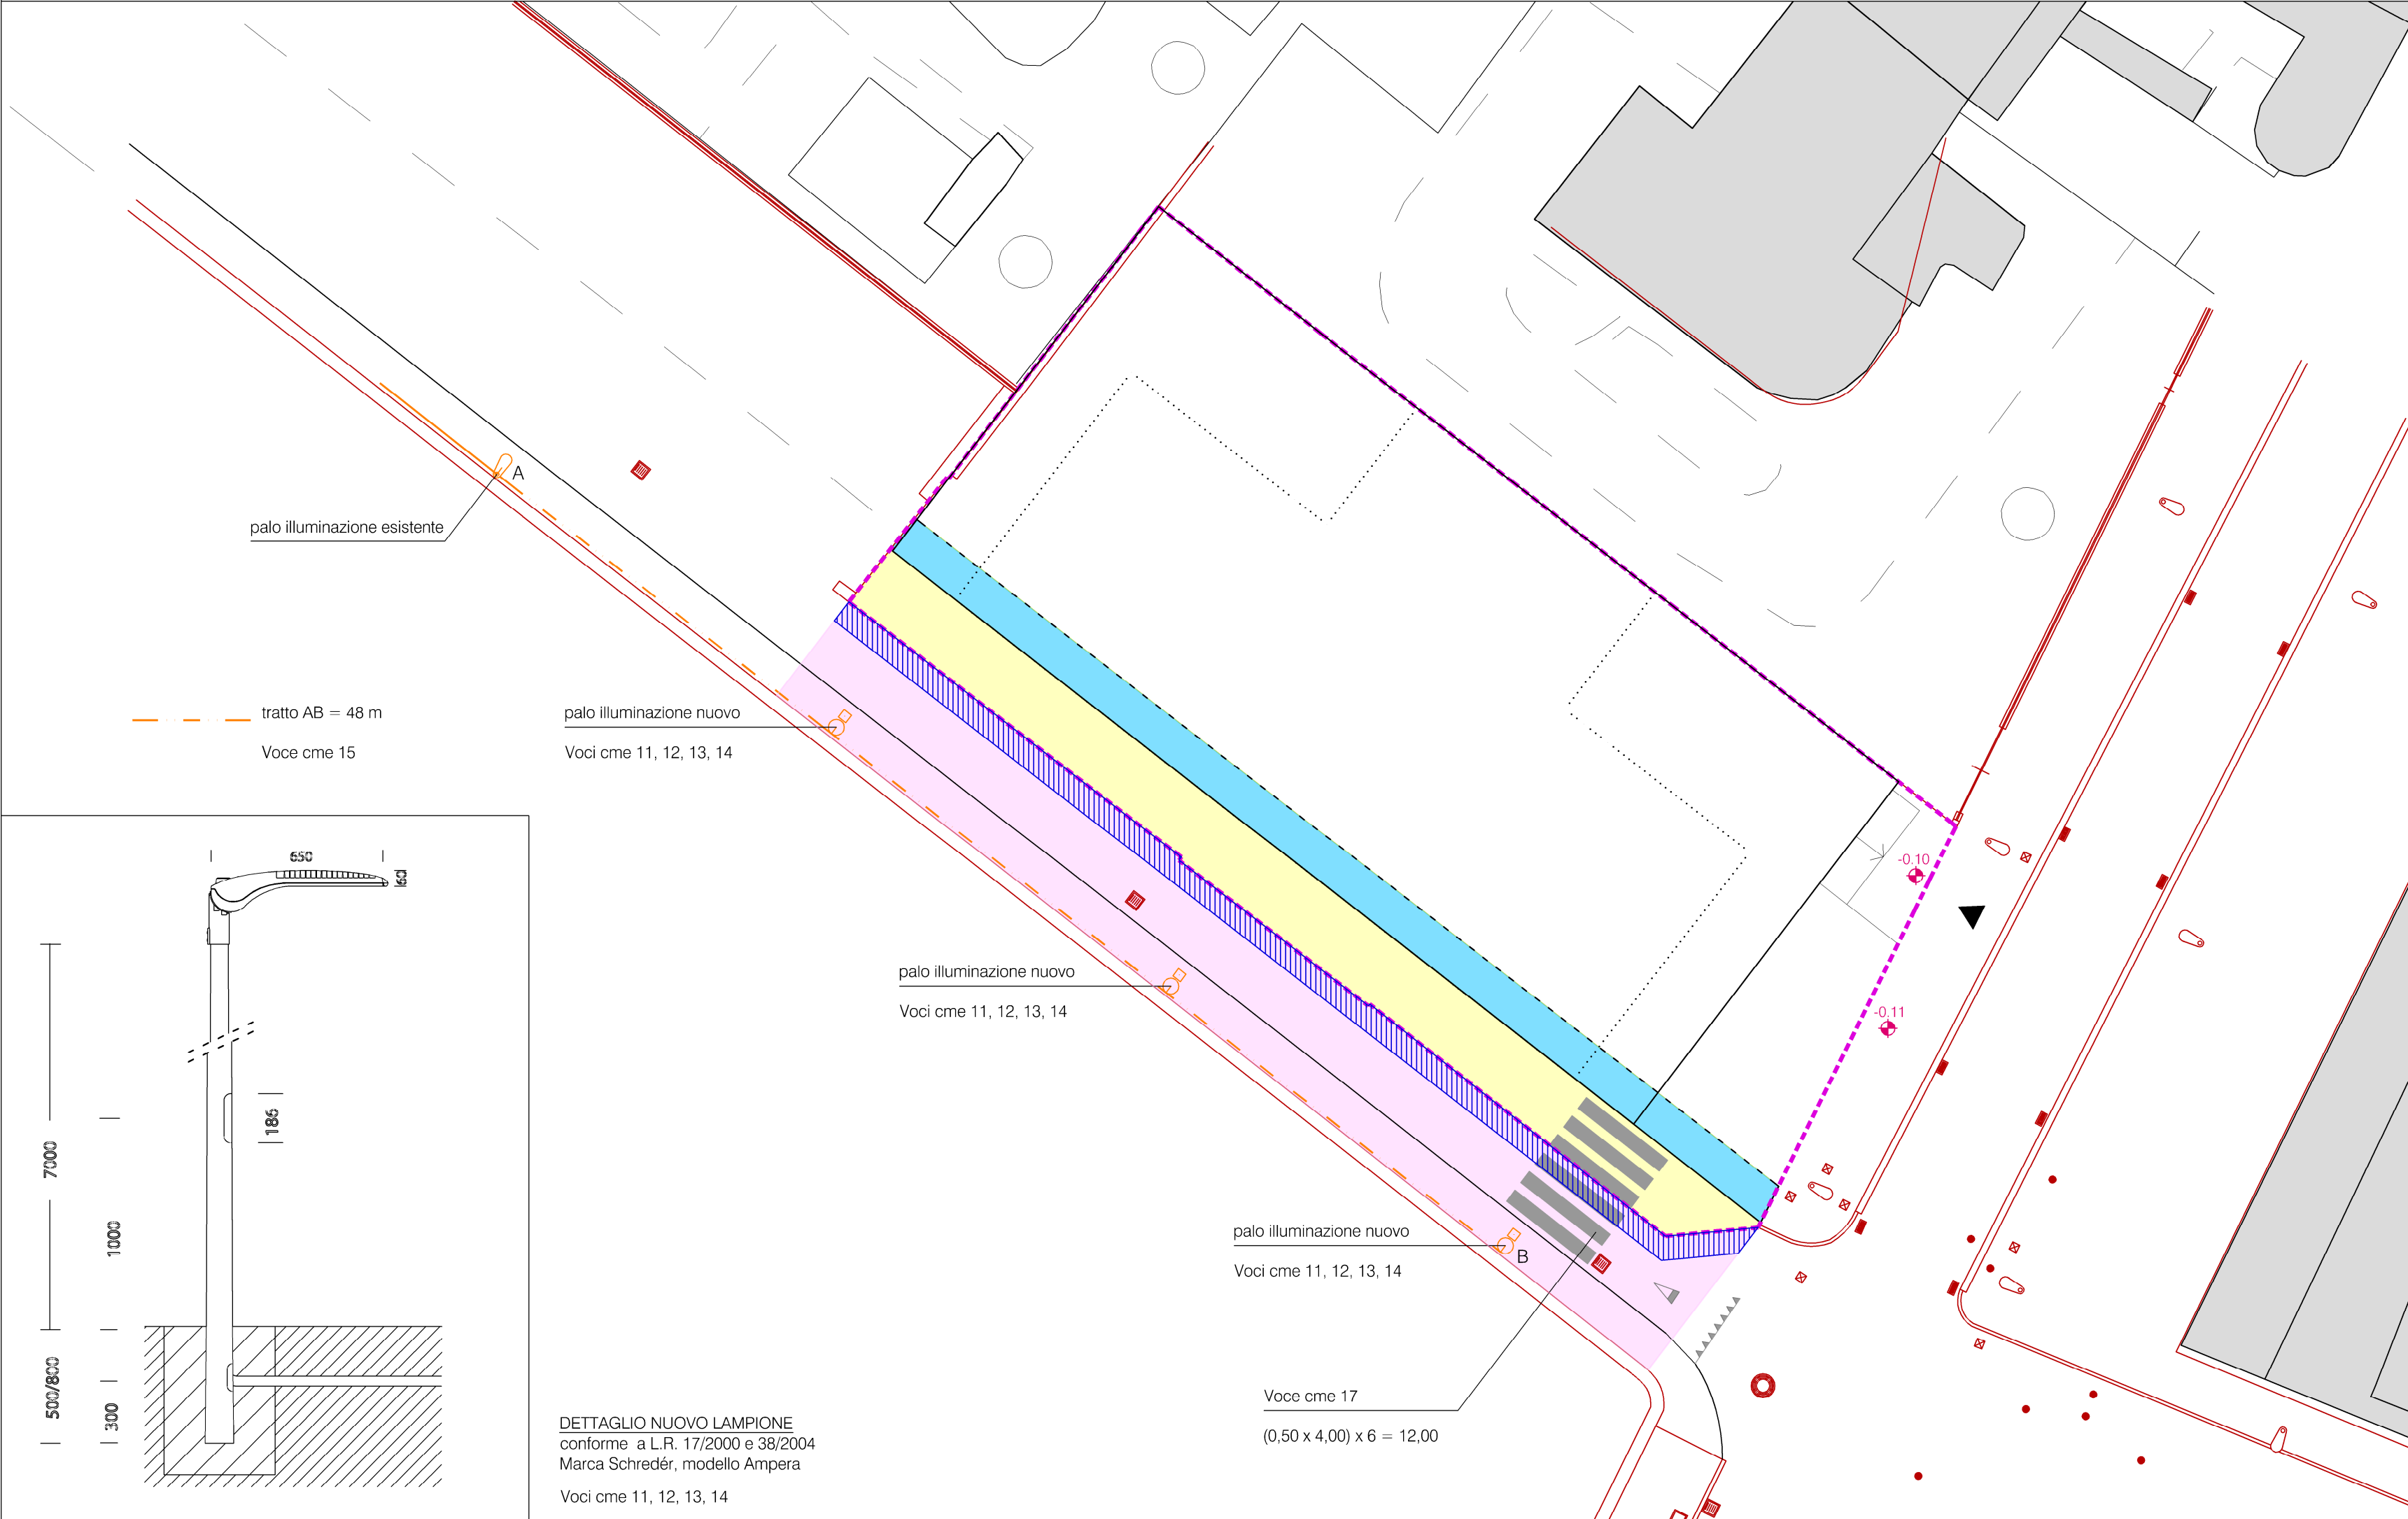


MARCIAPIEDE
Voci cme 6, 7, 8, 9, 10

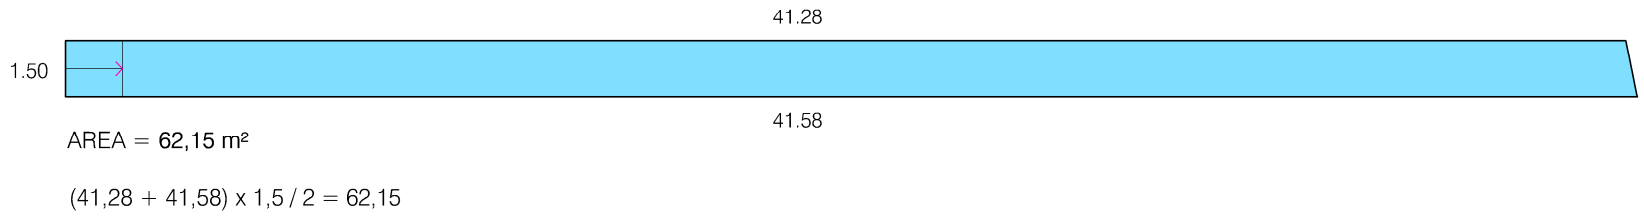


SEDE STRADALE
Voci cme 1, 3, 4, 5



SEDE STRADALE EXTRA-COMPARTO
Voci cme 3ab, 3ac, 4a, 5a

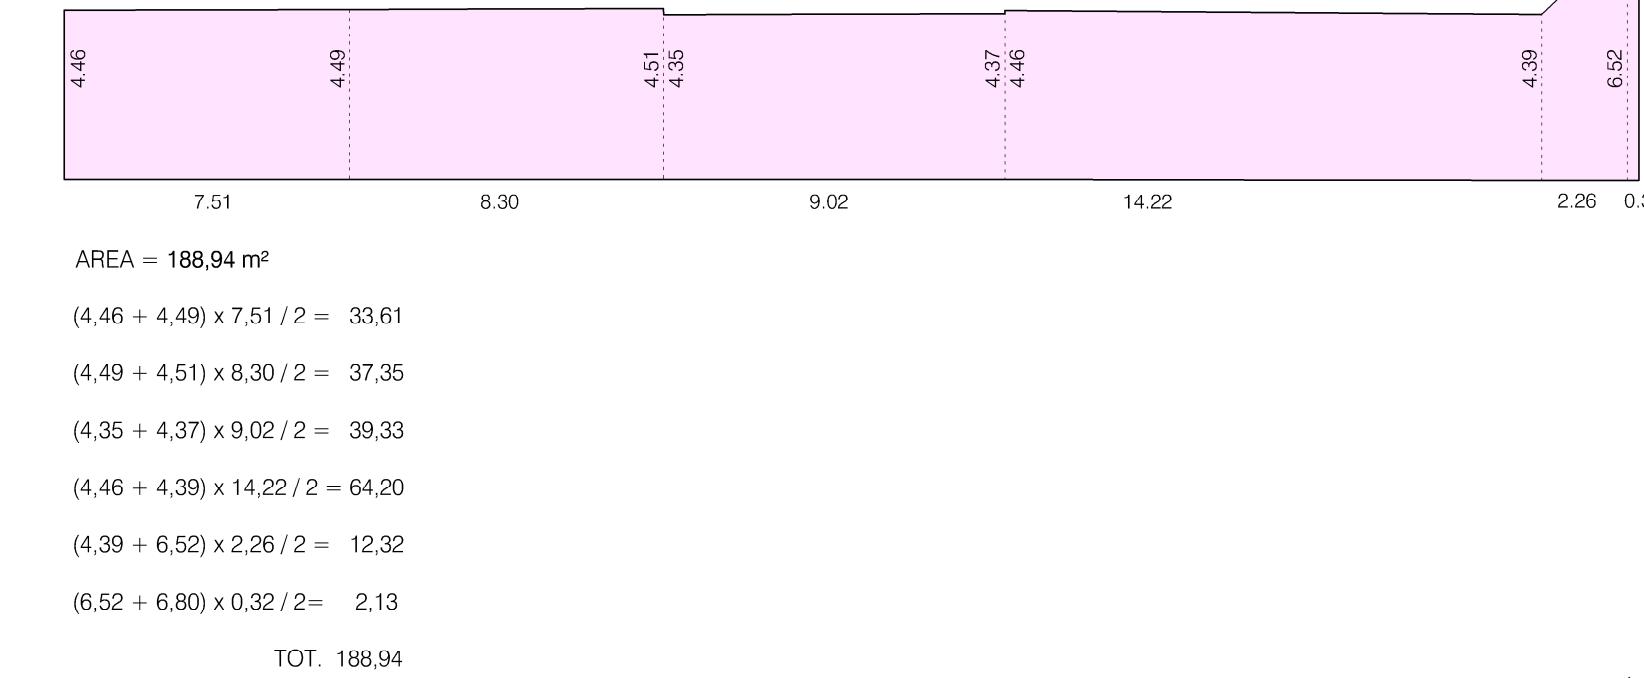

Voci cme 1a, 3a

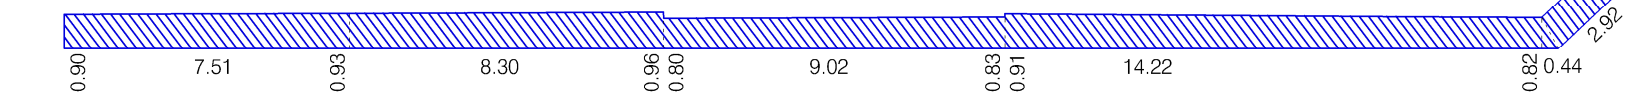

AREA = 37,44 m²

$(0,90 + 0,93) \times 7,51 / 2 = 6,87$

$(0,93 + 0,96) \times 8,30 / 2 = 7,84$

$(0,80 + 0,83) \times 9,02 / 2 = 7,35$

$(0,91 + 0,82) \times 14,22 / 2 = 12,30$

$(0,82 \times 0,44) / 2 = 0,18$

$(2,68 + 2,92) \times 0,90 / 2 = 2,52$

$(0,84 \times 0,90) / 2 = 0,38$



TOT. 37,44

AREA = 225,50 m²

ABCEDEF = 5,42 m

lunghezza 41,58

$5,42 \times 41,58 = 225,50$

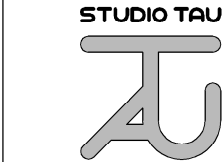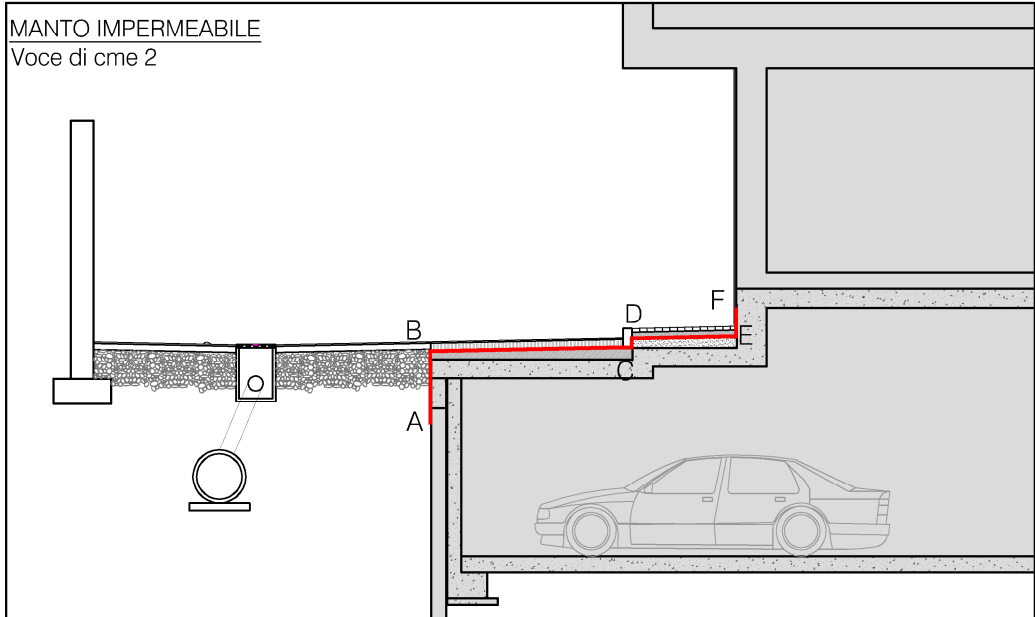

STUDIO TECNICO DI ARCHITETTURA E URBANISTICA
Dott. Arch. Enrico Cambiaghi 20852 Villasanta (MI) - via Verdi, 14
Dott. Arch. Sergio Viscardi tel: 039/302735 - fax: 039/302742
Dott. Arch. Laura Viscardi e mail: info@studiotau.eu

oggetto	prog. n°	tav. n°
PIANO ATTUATIVO AR 08	AR08 14	10
descrizione	progressivo	disegnatore
CALCOLI ANALITICI DELLE QUANTITA' INDICATE NEL CME DELLE OPERE DI URBANIZZAZIONE PARTICOLARE LAMPIONE STRADALE	comune di	VILLASANTA
il progettista	scala	1 : 200
	data	LUG. 2015
	agg.	OTT. 2015